

**UNDERGROUND UTILITIES**

2 WORKING DAYS  
BEFORE YOU DIG

CALL TOLL FREE 800-362-2764

OHIO UTILITIES PROTECTION SERVICE

OIL & GAS PRODUCERS PROTECTIVE SERVICE  
CALL: 1-800-925-0988

**DATES AND REVISIONS**

No.	Date/Description
03.19.21	PLANNING COMM
04.22.21	PLANNING
04.27.21	BID/PERMIT
05.13.21	CLARIFICATION
07.12.21	BULLETIN 2
08.10.21	BULLETIN 3
09.07.21	BULLETIN 4
09.23.21	RFI 008
10.01.21	BULLETIN 5

**Legend**

- Public Access
- City/Construction Access

**Brooklyn OHIO**  
8000 Memphis Avenue Brooklyn, Ohio 44114  
www.bowenohio.com


**Bowen**  
2019 Center St. Suite 500 / Cleveland, Ohio 44113  
Phone: (216) 461-6300 Fax: (216) 461-6833  
www.bowen.com email@bowen.com

**NOTICE**  
THIS ARCHITECTURAL AND ENGINEERING DRAWING IS GIVEN IN CONFIDENCE. NO USE OR REPRODUCTION MAY BE MADE WITHOUT PRIOR WRITTEN CONSENT OF THE ARCHITECT. ALL RIGHTS ARE HEREBY SPECIFICALLY RESERVED.  
CHARL L. BOWEN & ASSOCIATES INC.  
COPYRIGHT YEAR 2021

**BROOKLYN CITY CENTER**  
8000 MEMPHIS AVENUE  
BROOKLYN, OH 44114

**SITE LAYOUT PLAN**

DRAWN BY: PAD  
CHECKED BY: PAD  
RLB NO.: 13403  
DRAWING NO.: **C2.1**

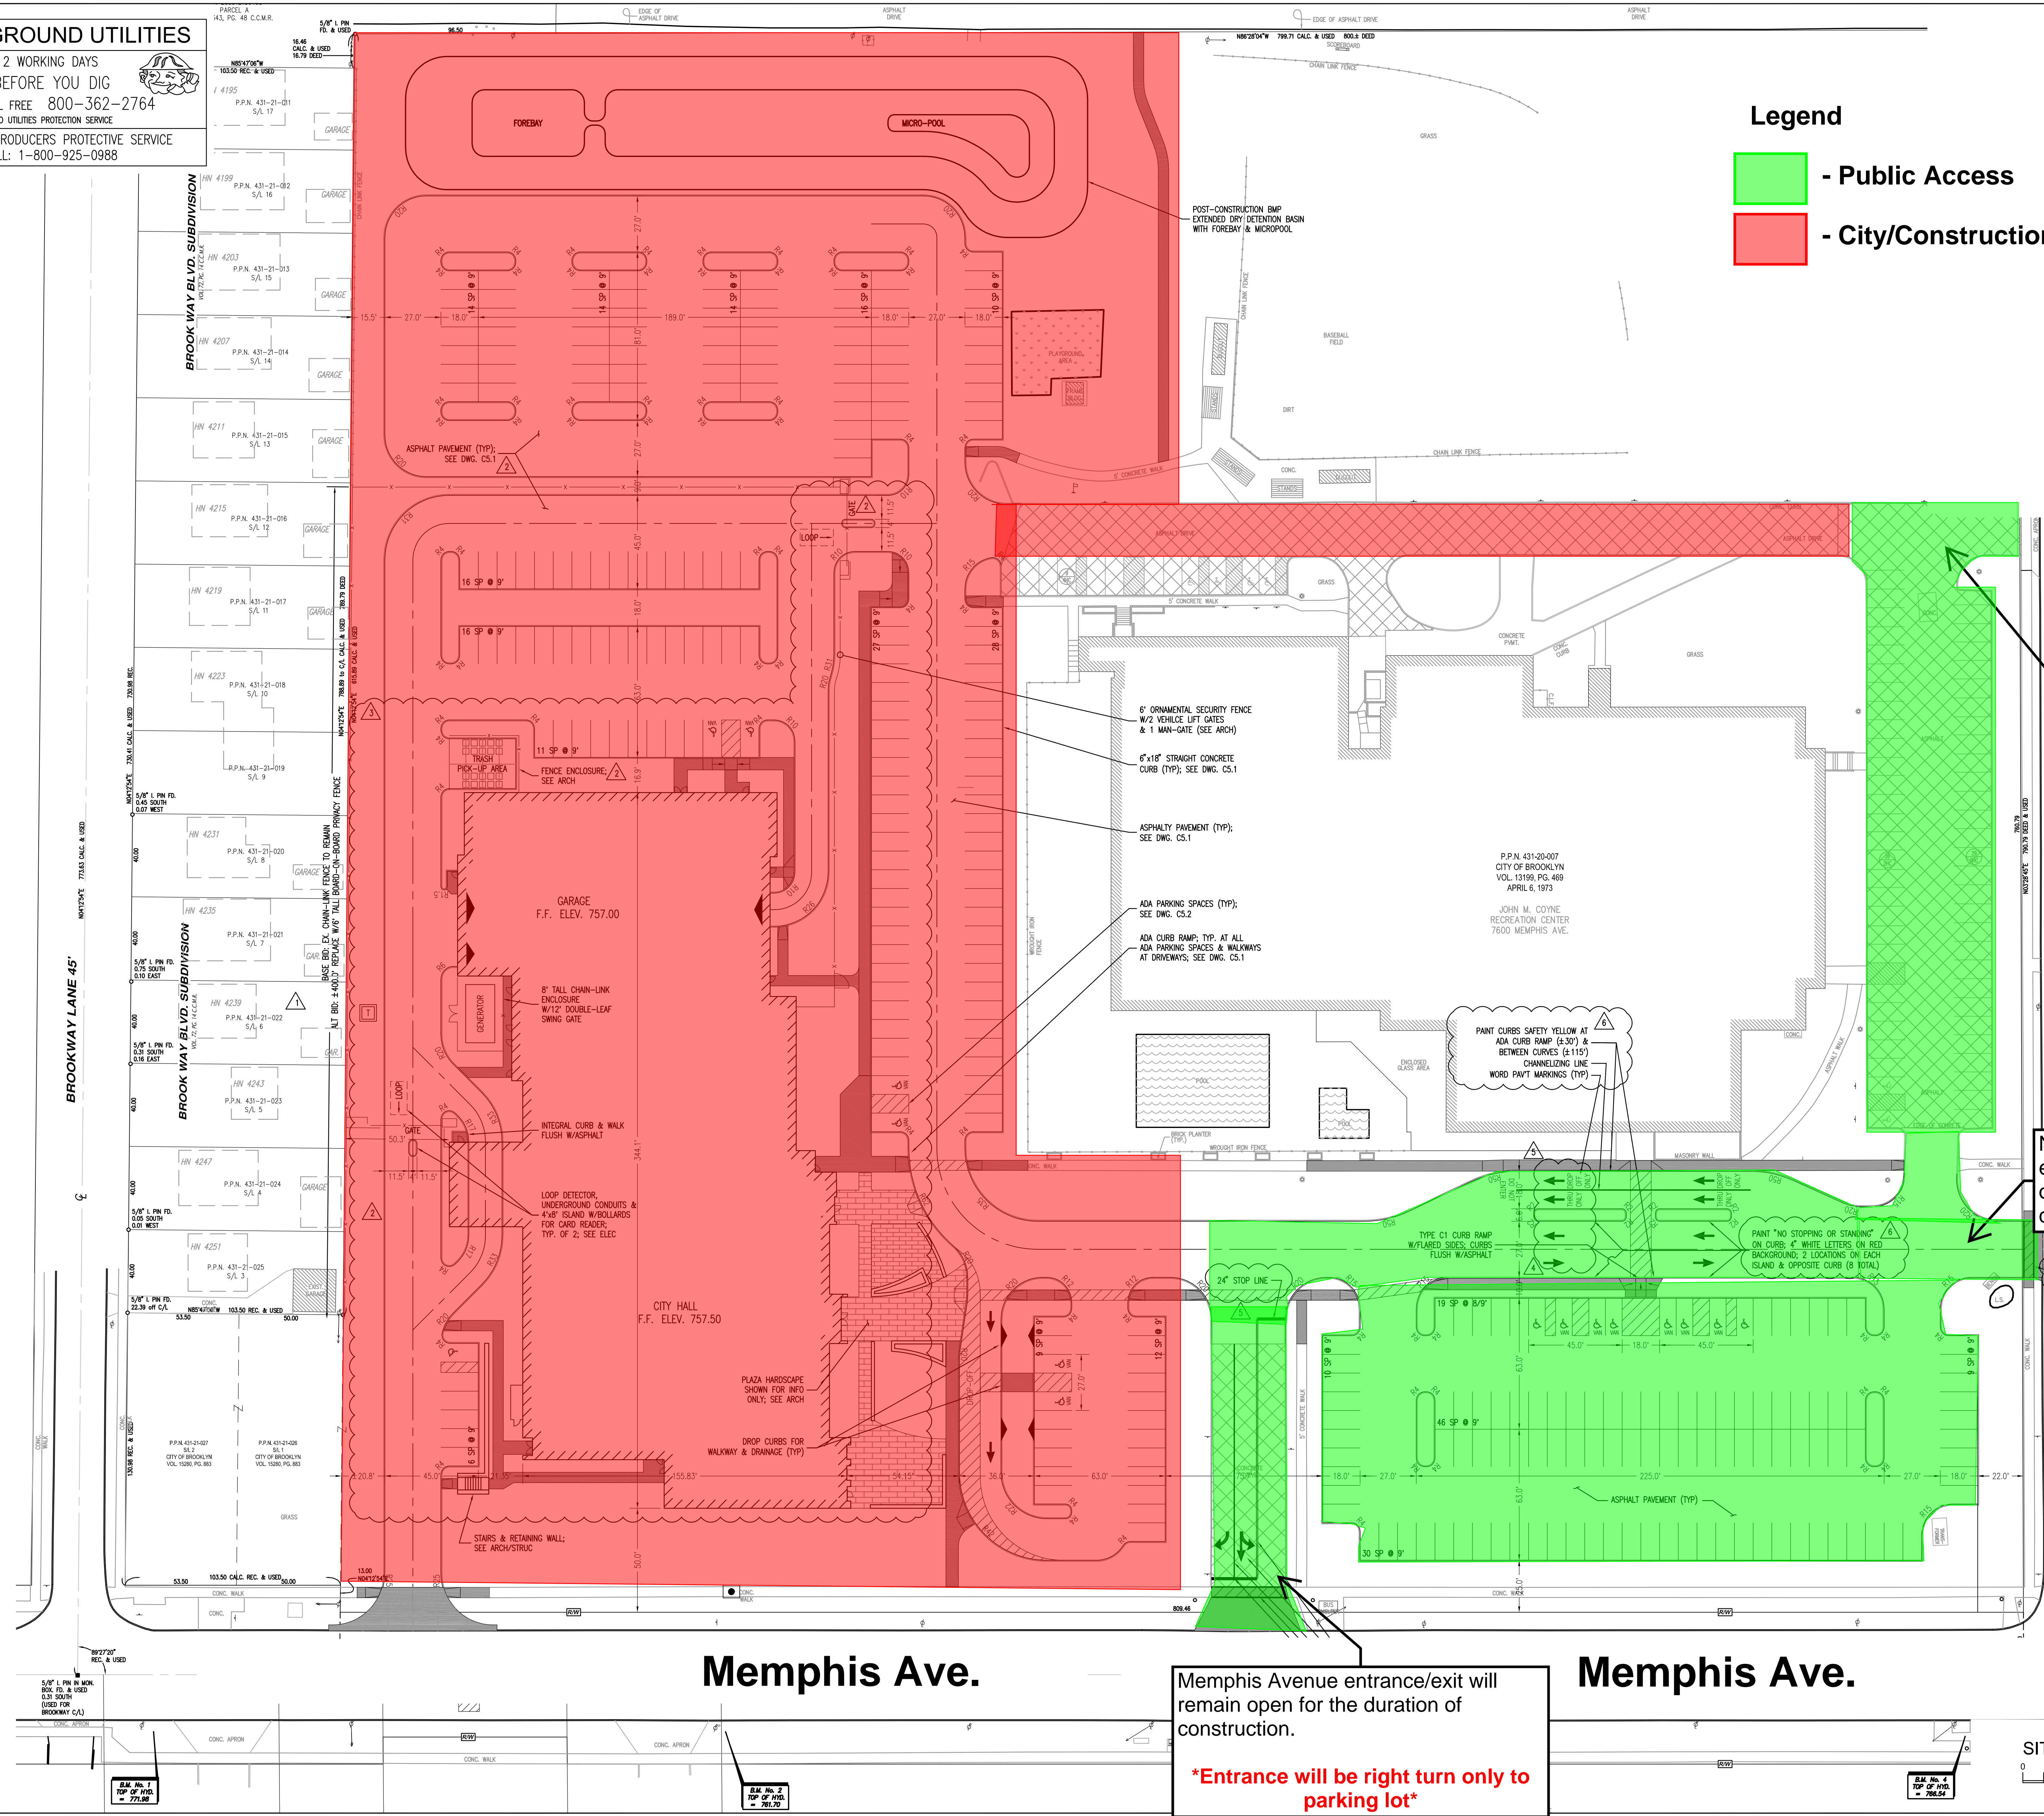

North Amber Dive North entrance/exit & east parking lot will remain open for the duration of construction.

**\*Red area starts Rec Center & Construction Deliveries only\***

North Amber Drive South entrance/exit will remain open for the duration of construction.

Memphis Avenue entrance/exit will remain open for the duration of construction.

**\*Entrance will be right turn only to parking lot\***

